



## 1 Bedroom - Type A1

Scale: 1/4" = 1'-0" 454 s.f.

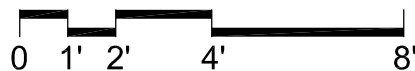


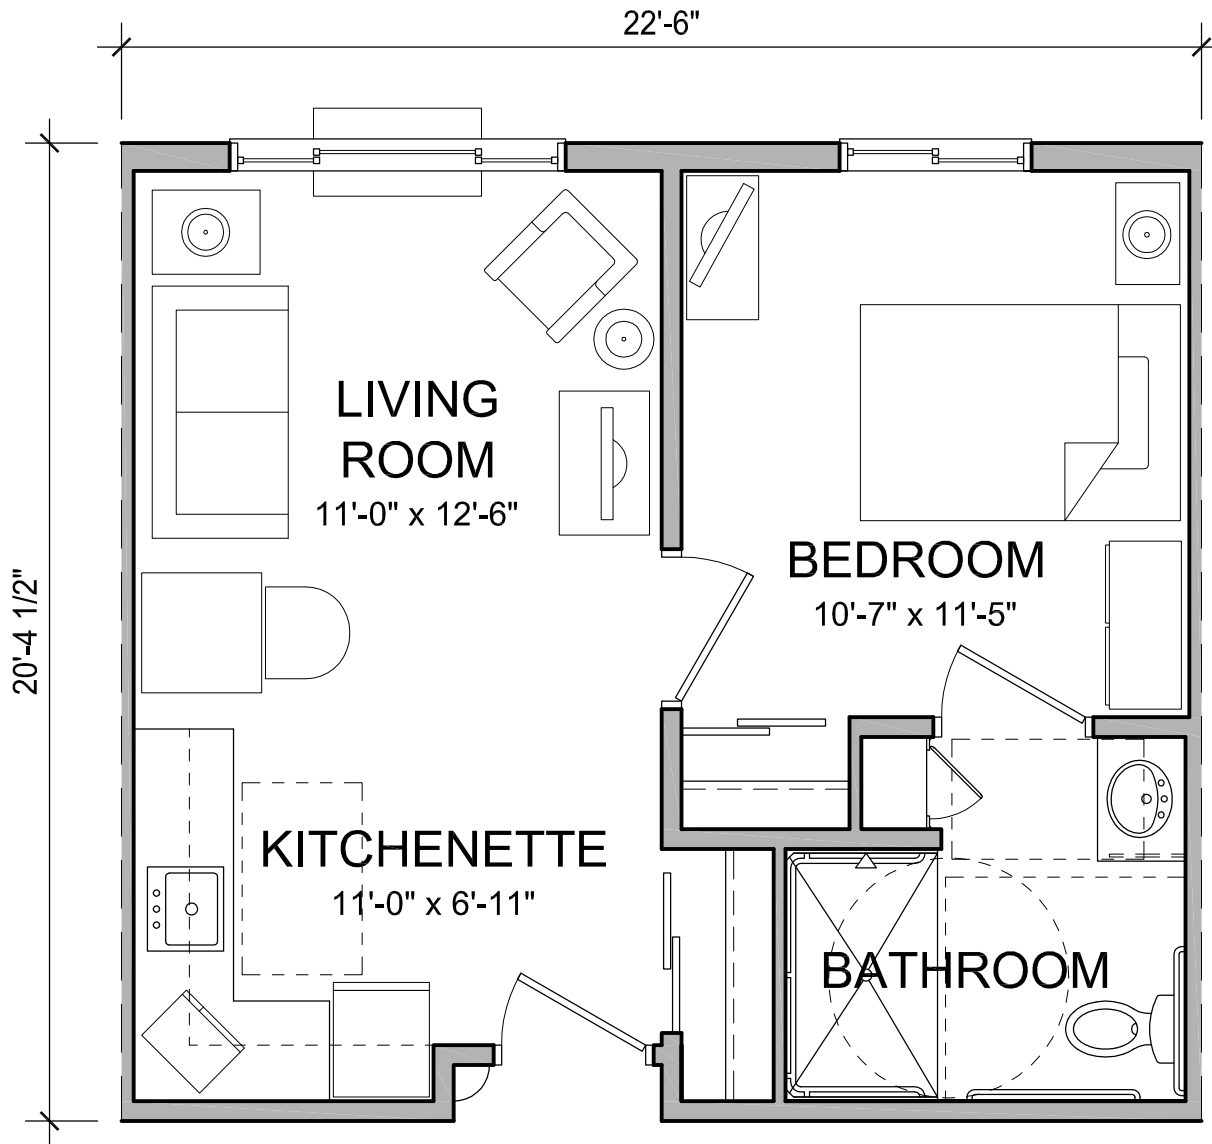


## 1 Bedroom - Type A1.a (ADA)

Scale: 1/4" = 1'-0"


454 s.f.

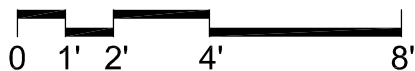


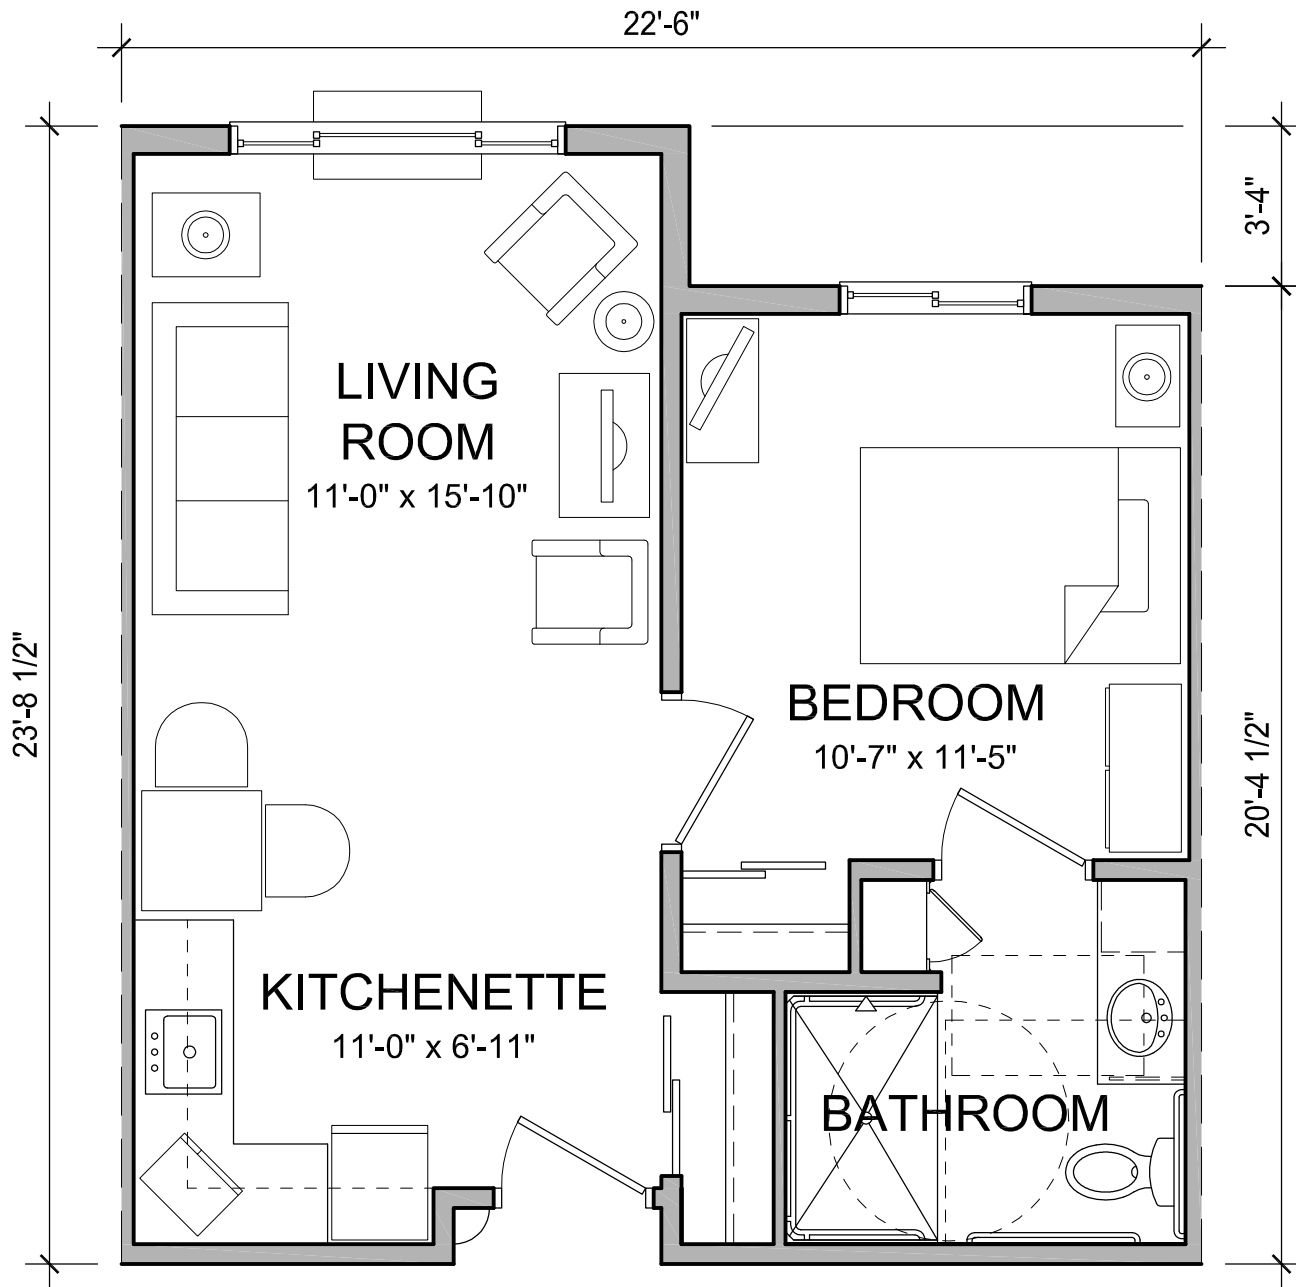

## 1 Bedroom - Type A2

Scale: 1/4" = 1'-0" 493 s.f.

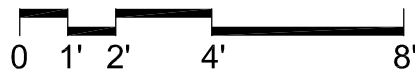


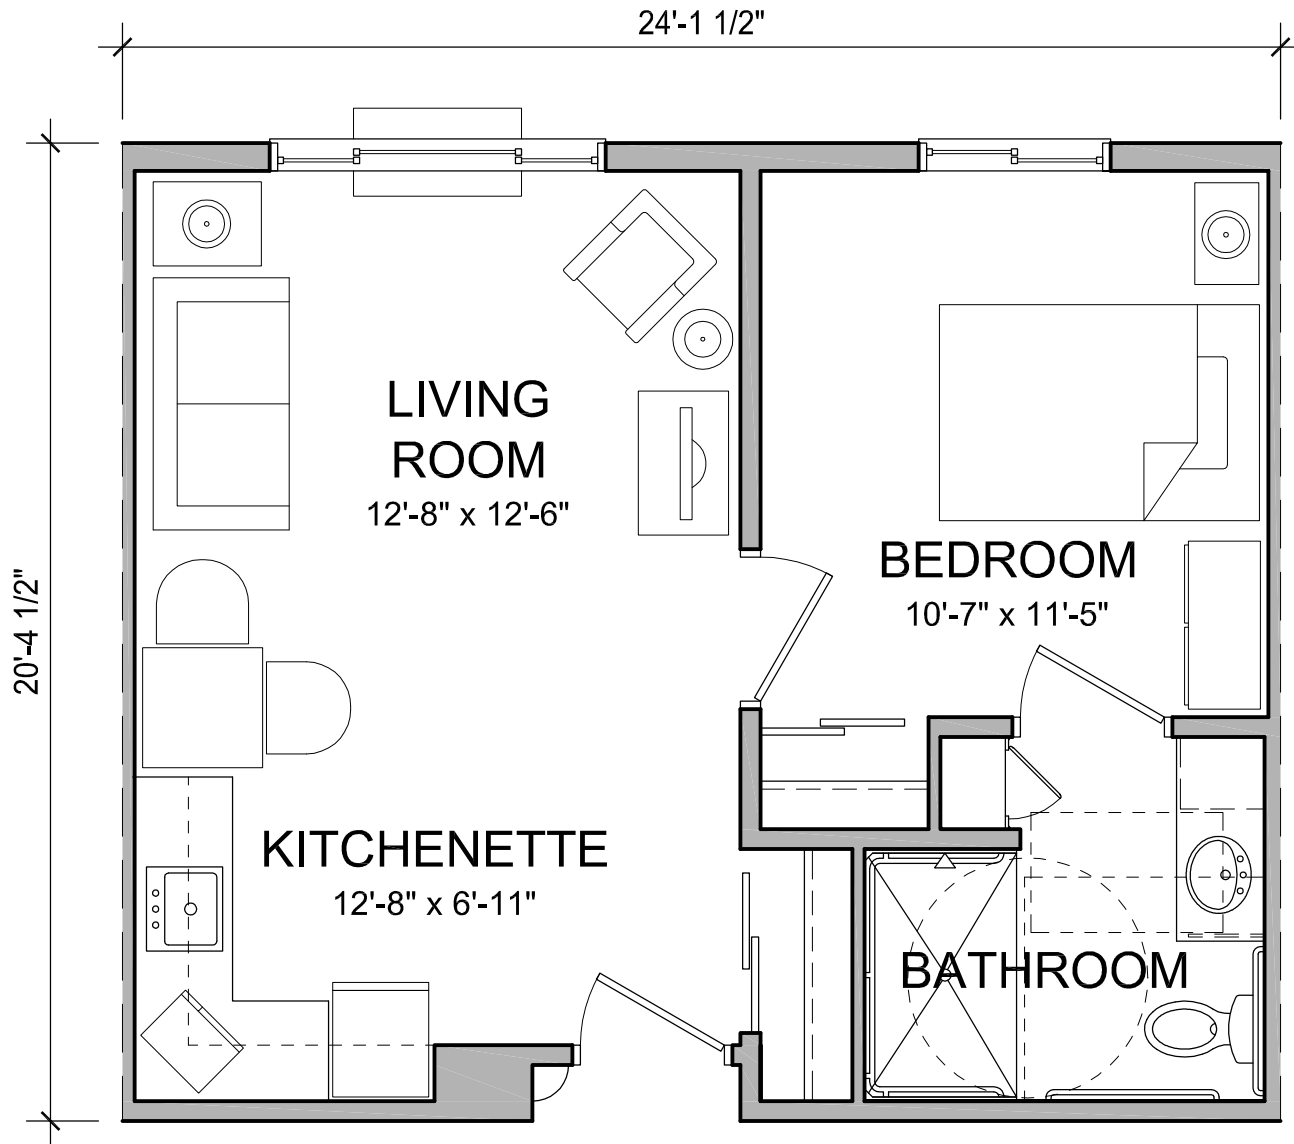


## 1 Bedroom - Type A3

Scale: 1/4" = 1'-0"


486 s.f.

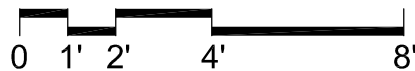


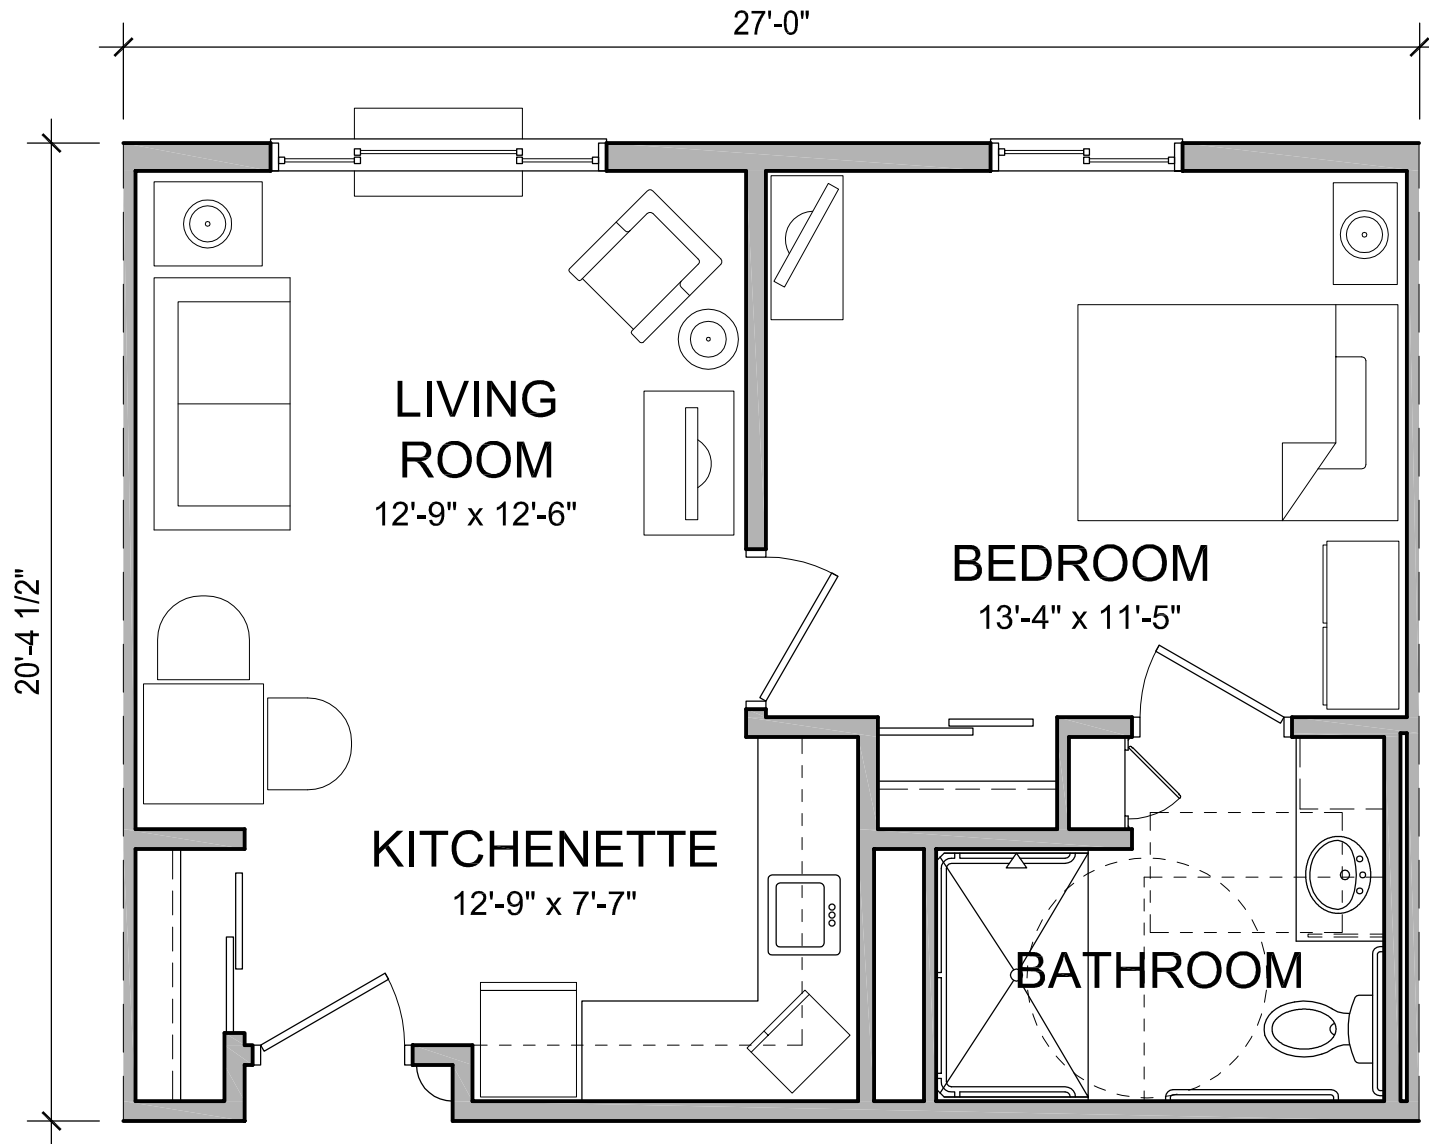

## 1 Bedroom - Type A4


Scale: 1/4" = 1'-0"      551 s.f.

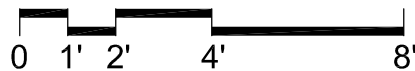


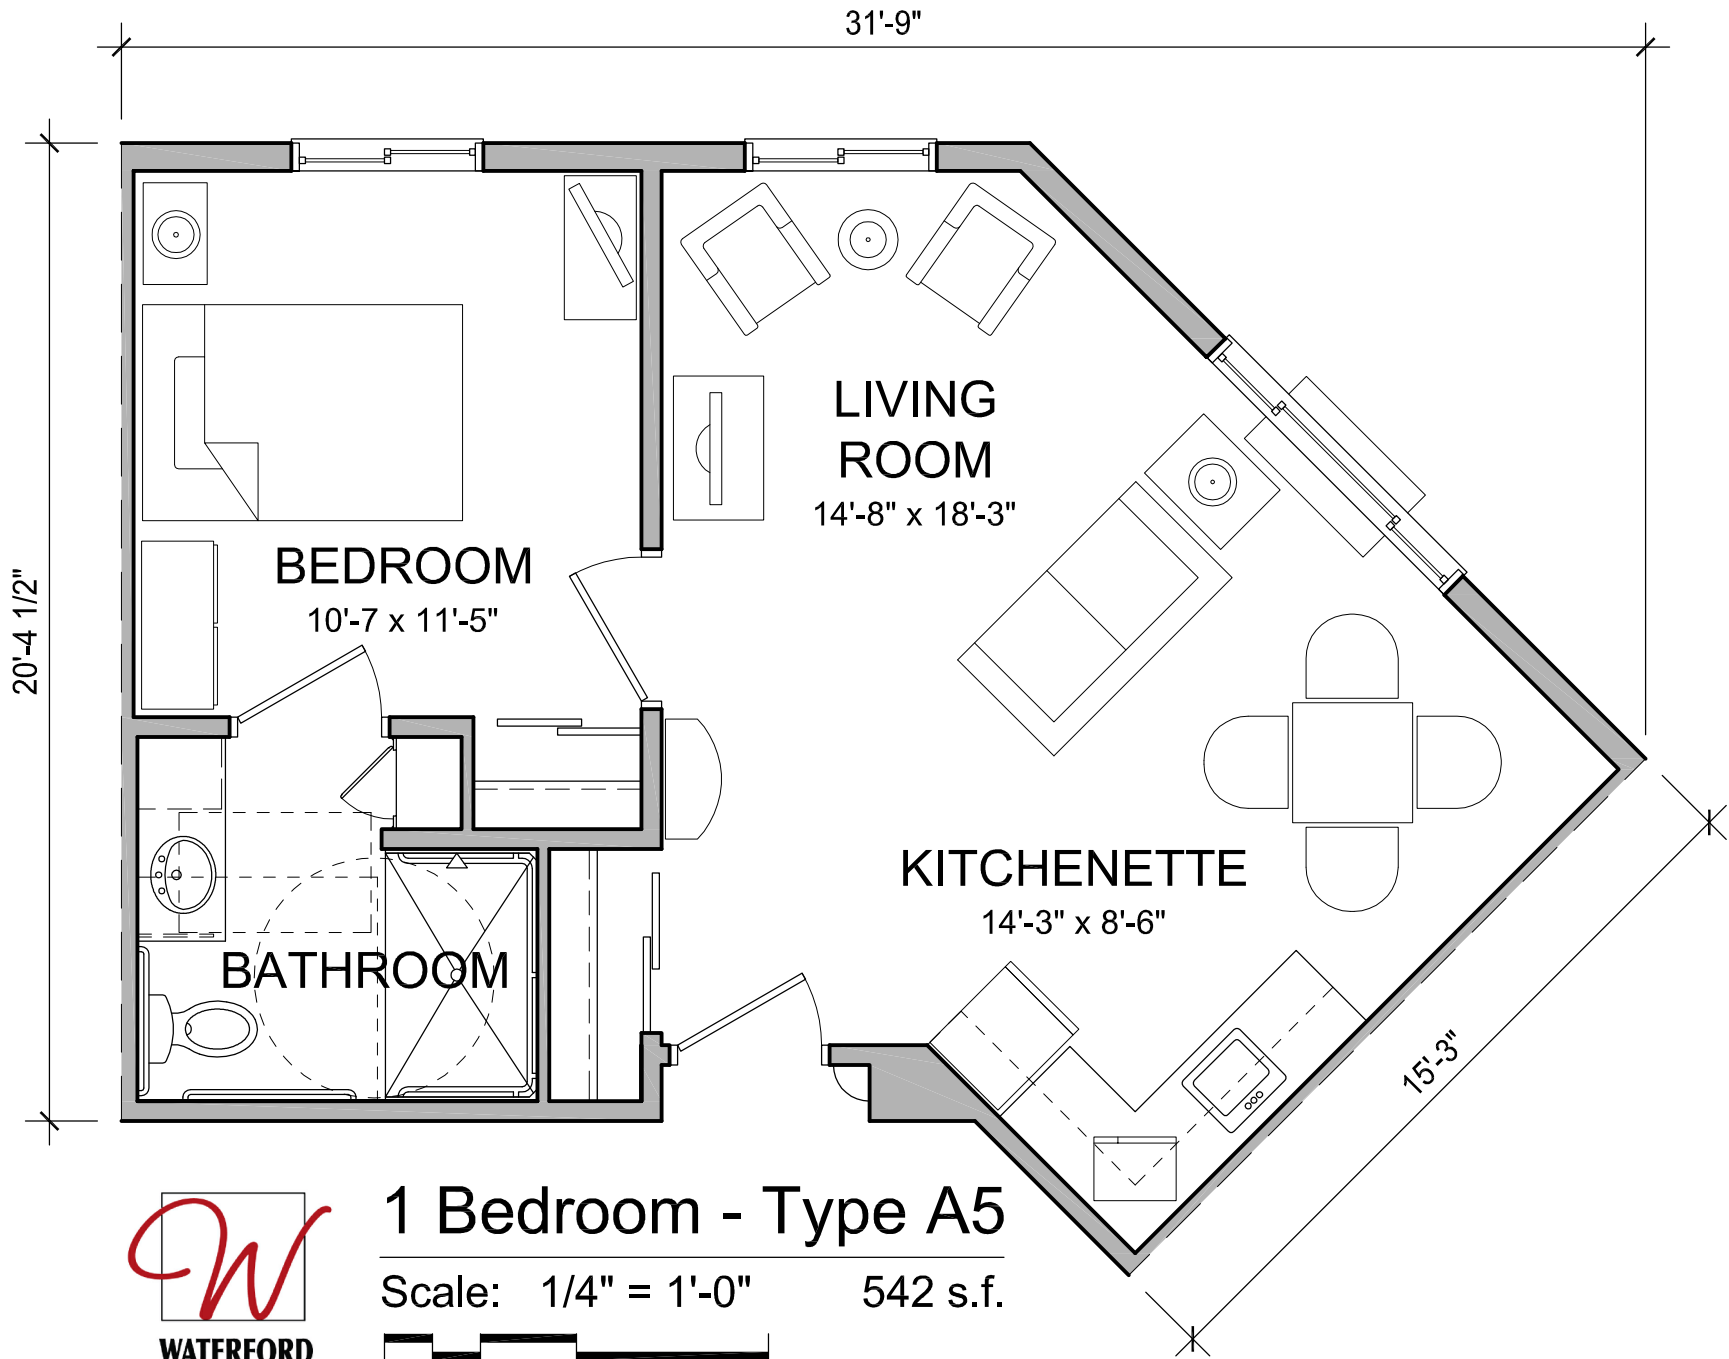

# 1 Bedroom - Type A5

Scale: 1/4" = 1'-0"      542 s.f.

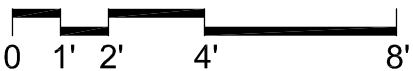

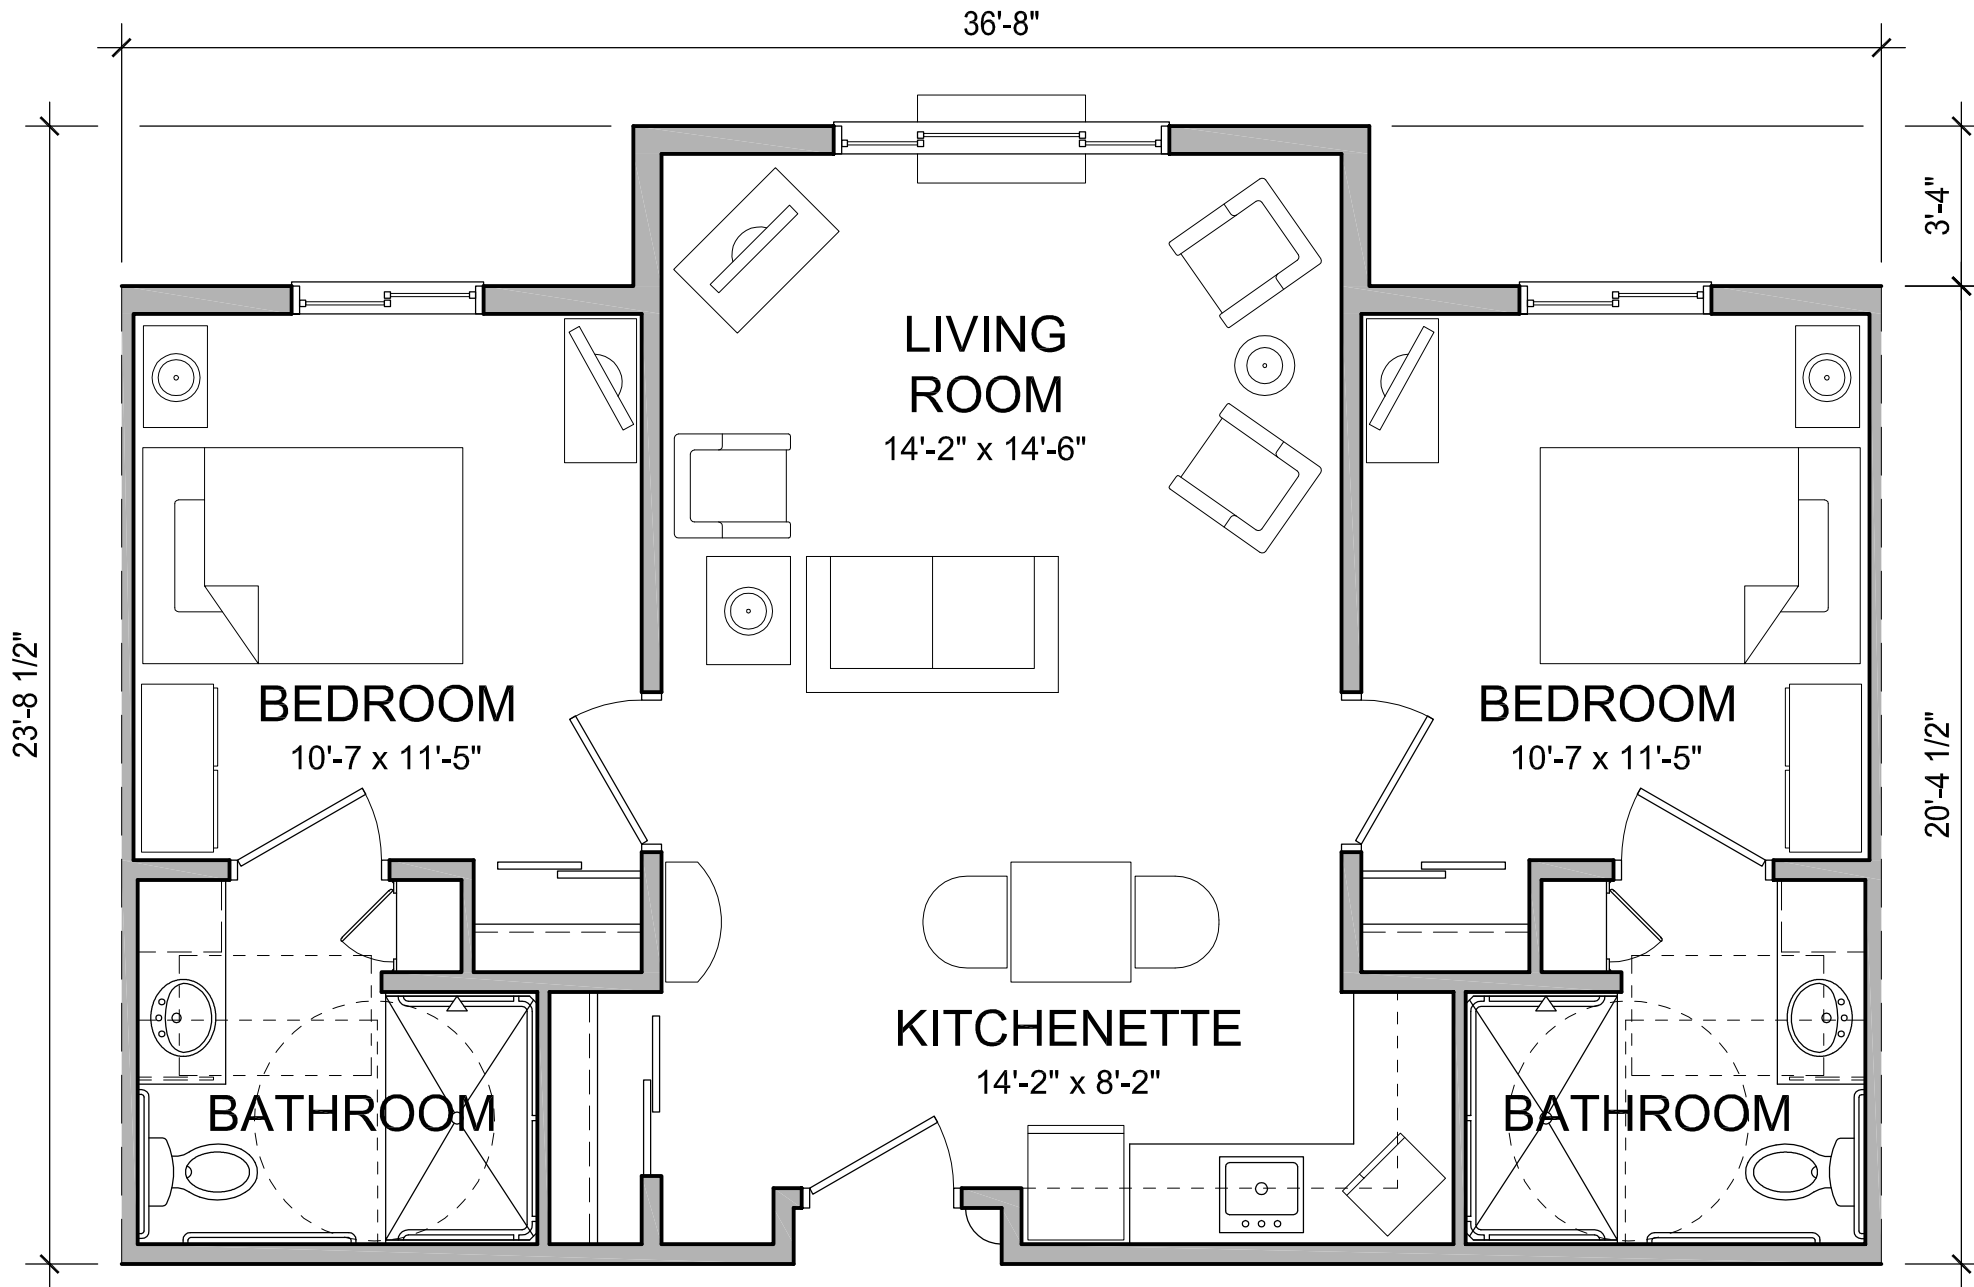

## 2 Bedroom - Type B1

Scale: 1/4" = 1'-0" 793 s.f.

